


Rigid ANC
 FX = -898 N
 FY = -40 N
 FZ = -622 N
 MX = 342 N.m
 MY = -433 N.m
 MZ = -543 N.m

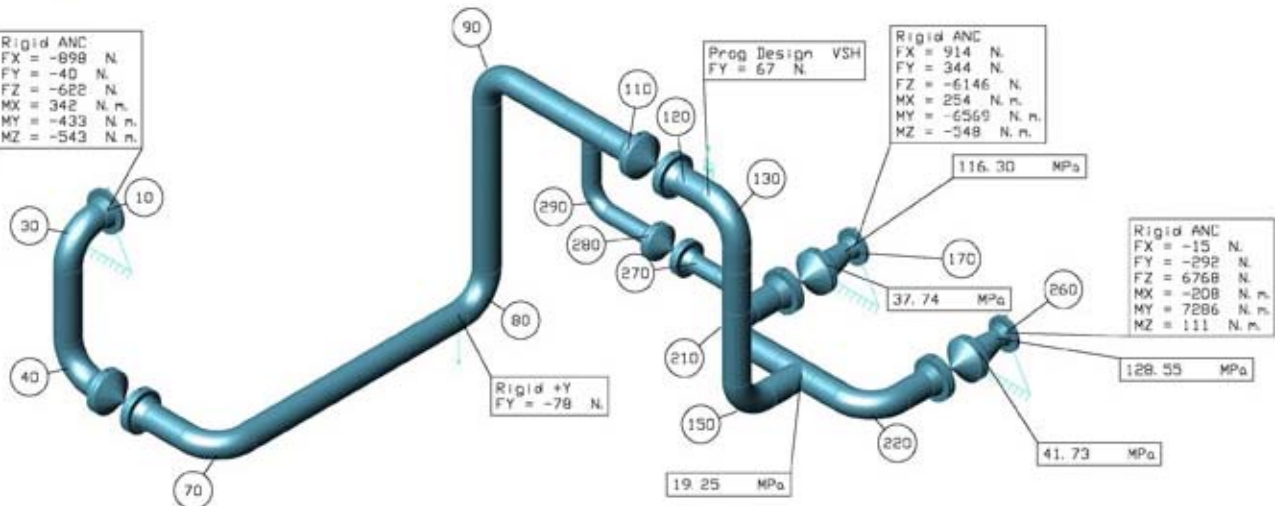

Prog Design VSH
 FY = 67 N

Rigid ANC
 FX = 914 N
 FY = 344 N
 FZ = -6146 N
 MX = 254 N.m
 MY = -6569 N.m
 MZ = -348 N.m

Rigid ANC
 FX = -15 N
 FY = -292 N
 FZ = 6768 N
 MX = -208 N.m
 MY = 7206 N.m
 MZ = 111 N.m

Rigid +Y
 FY = -78 N

MATERIAL	TAG	CODE ENGINEERING SOFTWARE				ENG. RECORD	DATE		
SPEC.	DWG REF.					DRAWN BY			
SCH.	LINE SIZE			CHECKED				LINE NO.	
RATING	WELD PROC.			APPROVED				JOB NO.	
TEMP.	INSULATION			APPROVED				DRAWING NO.	
PRESS.	REMARKS NONE	NO.	REVISION	DATE	BY	APR	SCALE AS NOTED	REV. 0	